


REDMOND CENTRAL CONNECTOR



Plymouth Housing
Building Hope. Transforming Lives.

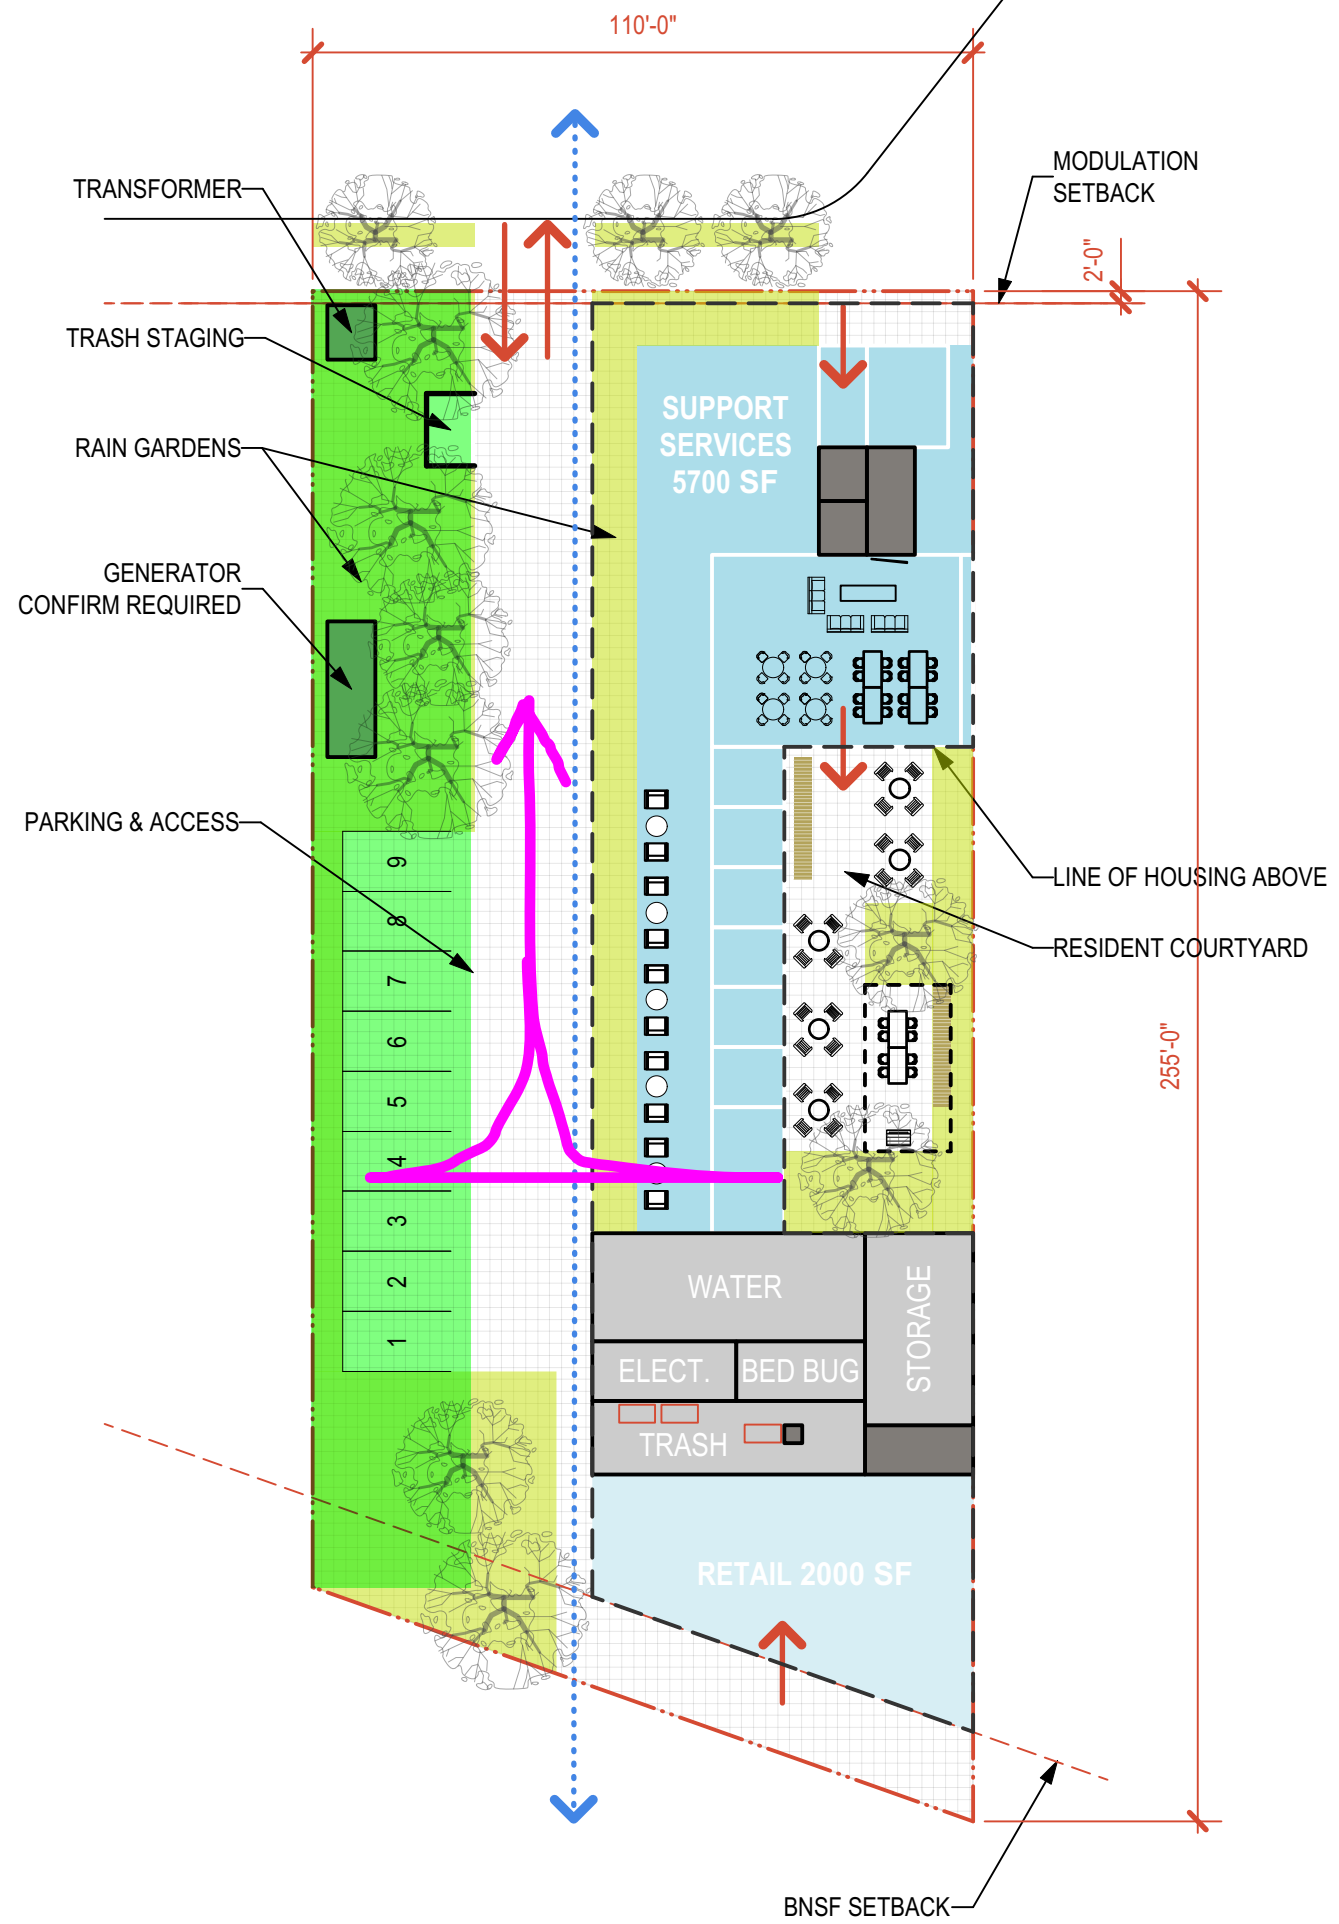

Environmental Works
COMMUNITY DESIGN CENTER


402 15th Avenue East
Seattle, Washington 98112
206.329.8300
206.329.5494 fax

PSH REDMOND

16725 CLEVELAND ST
Redmond, WA


05 MARCH 2024

Proj. No. 24-005

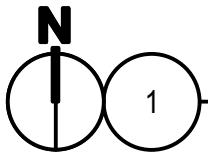


LEVEL 1 - SLIMMER JIM
SCALE: 1/32" = 1'-0"

A1.0

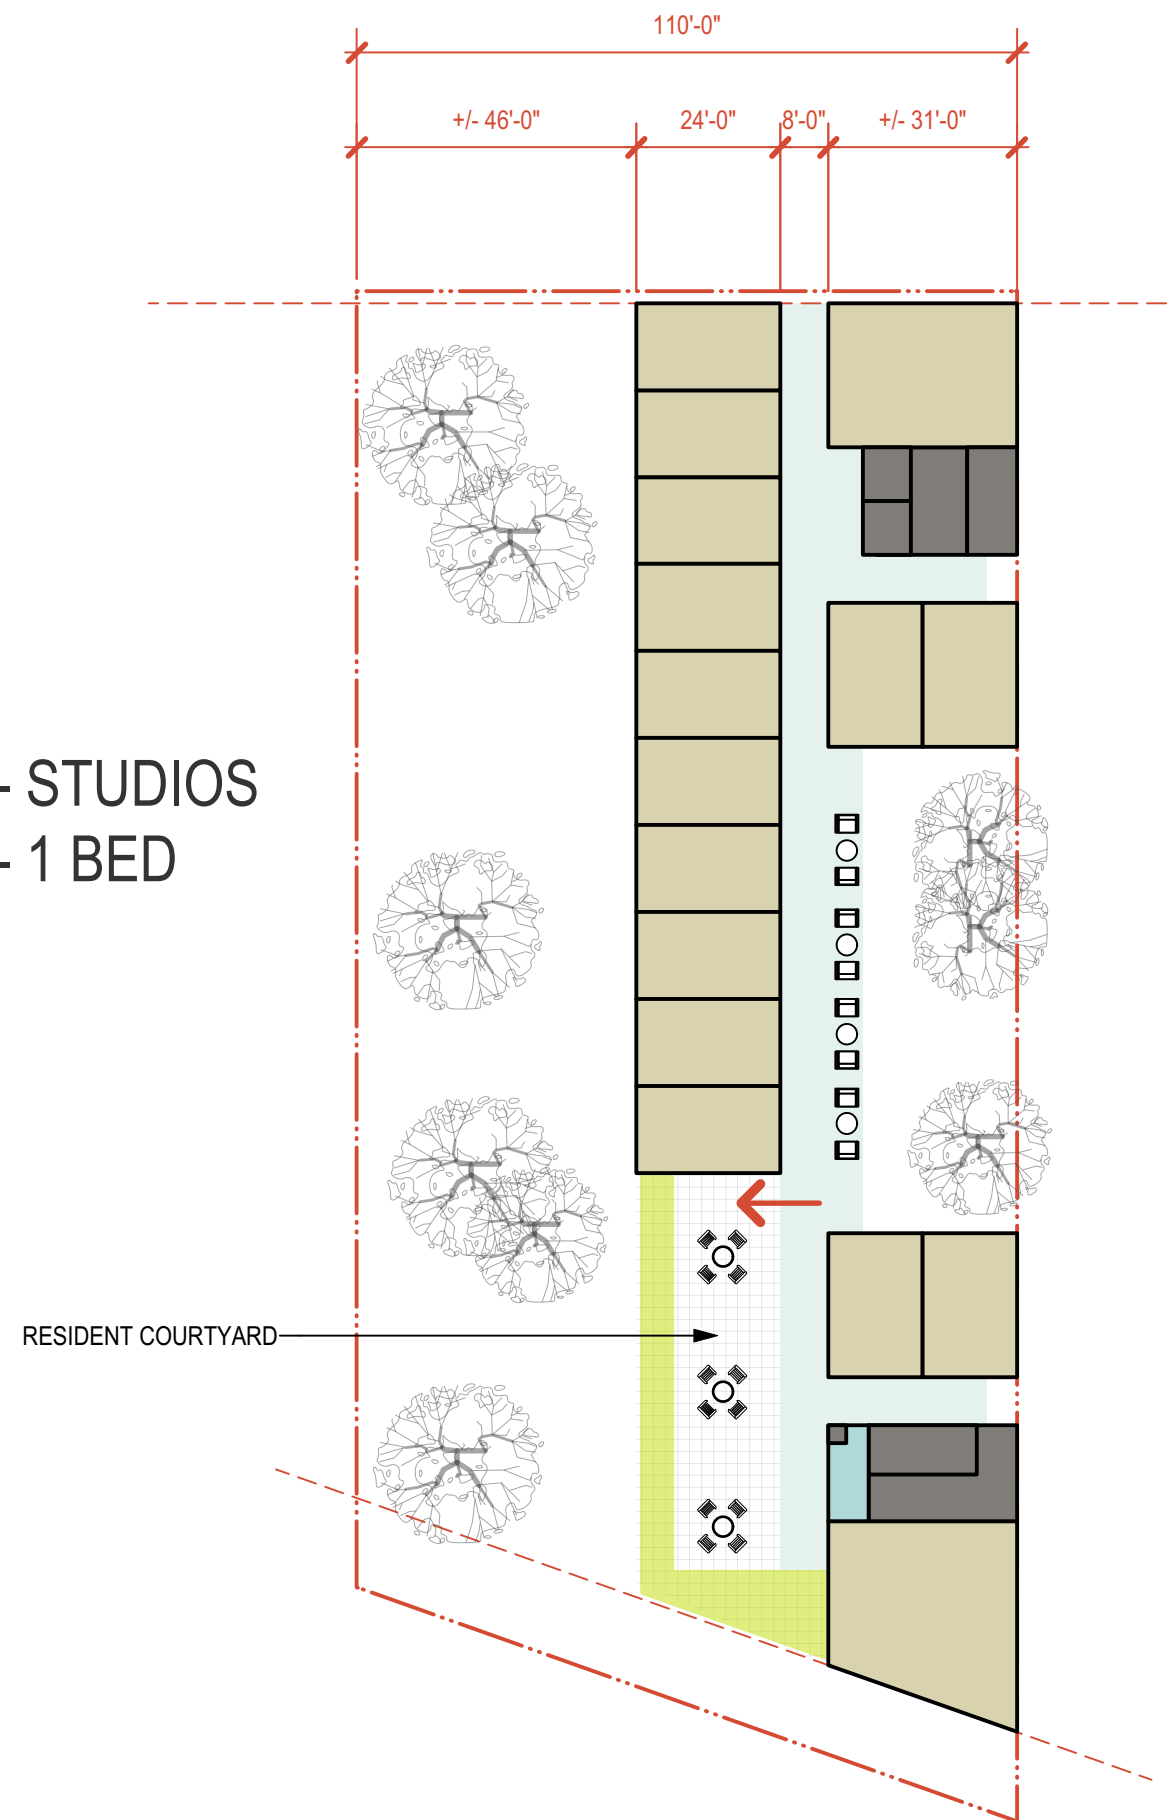

90 - STUDIOS
10 - 1 BED


RESIDENT COURTYARD

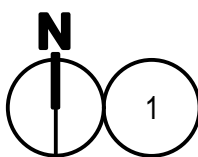

LEVEL 2 - SLIMMER JIM
SCALE: 1/32" = 1'-0"



Plymouth Housing
Building Hope. Transforming Lives.

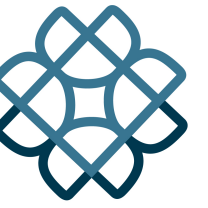

Environmental Works
COMMUNITY DESIGN CENTER

402 15th Avenue East
Seattle, Washington 98112
206.329.8300
206.329.5494 fax

PSH REDMOND

16725 CLEVELAND ST
Redmond, WA

05 MARCH 2024

Proj. No. 24-005

A2.0