

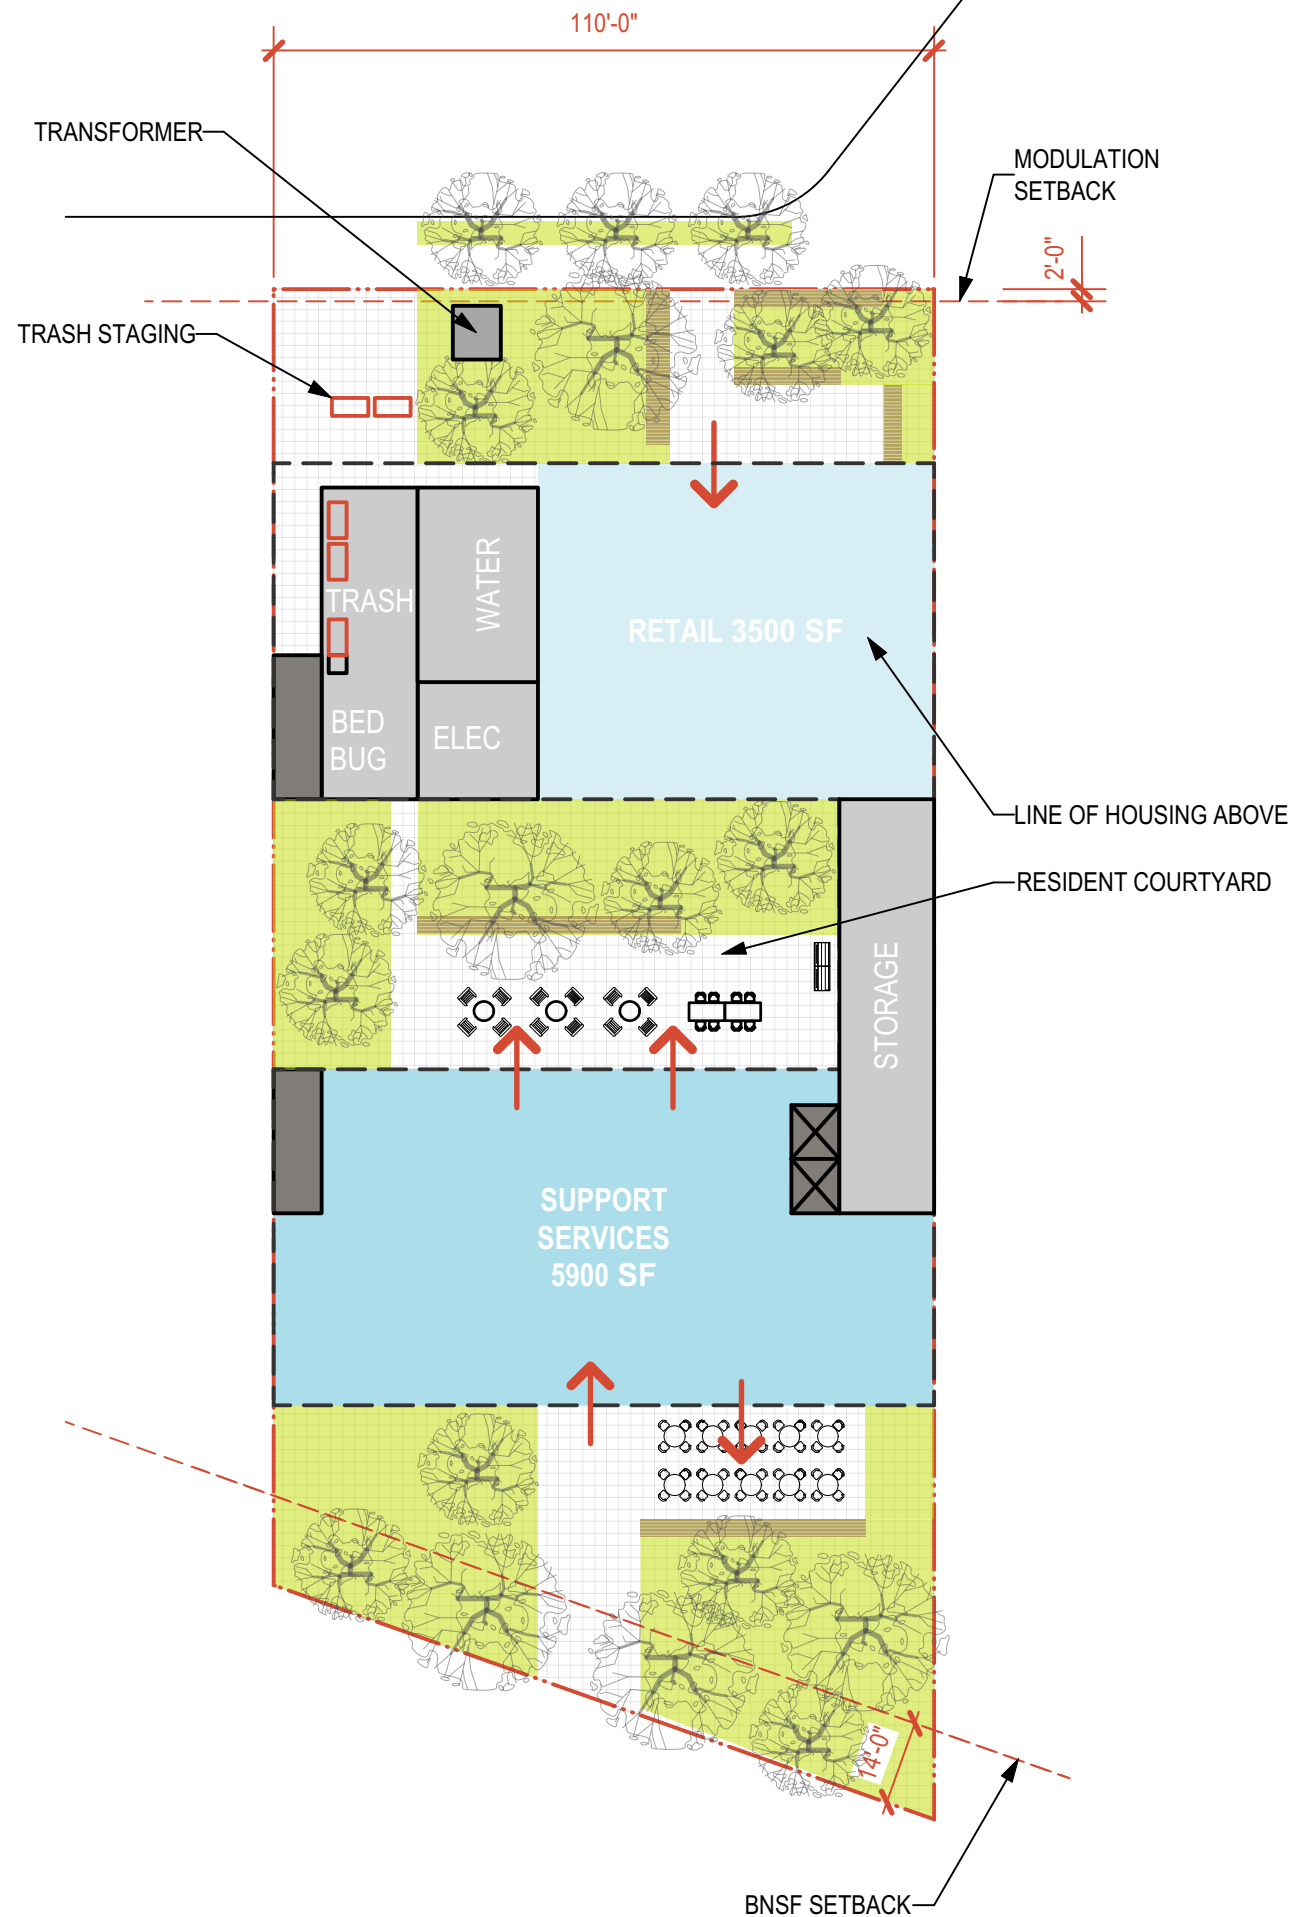


CLEVELAND ST

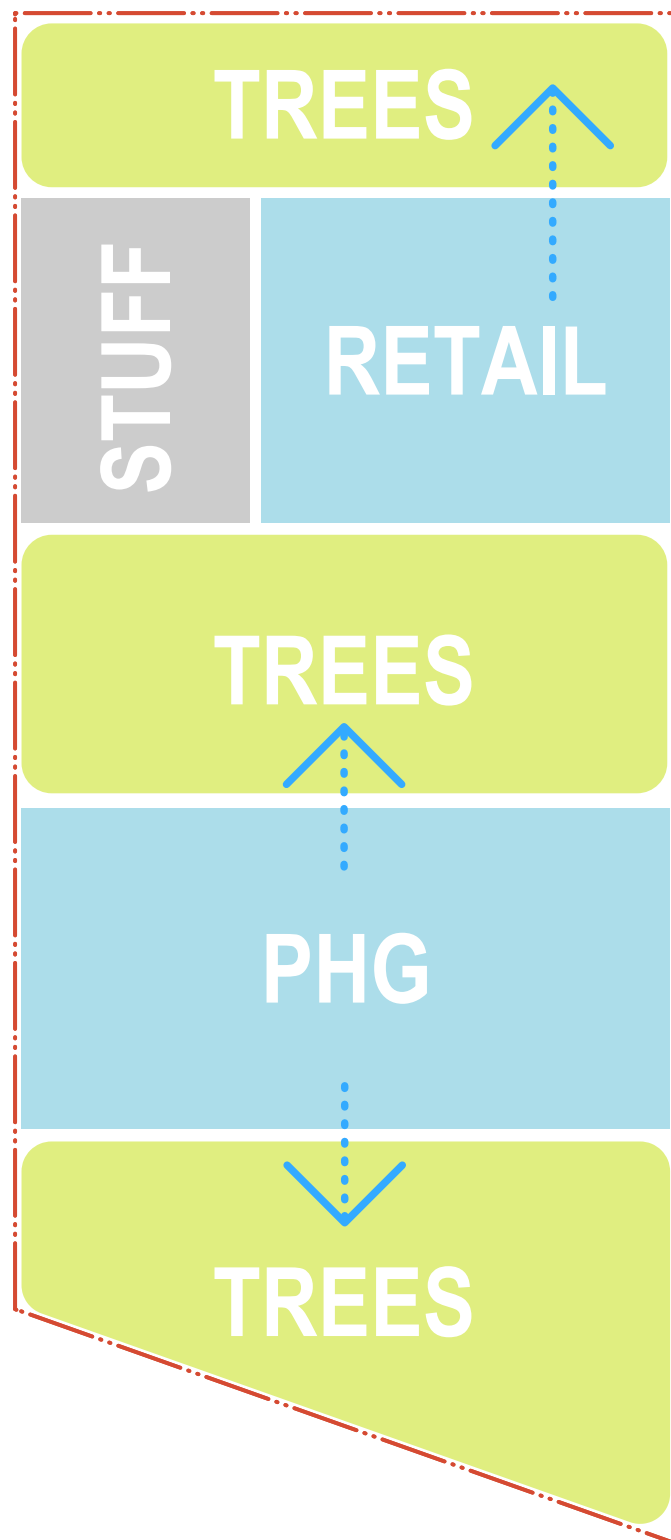


REDMOND CENTRAL CONNECTOR

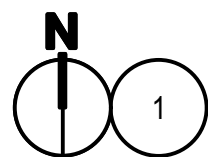

LEVEL 1 - IT'S A WONDERFUL WORLD
SCALE: 1/32" = 1'-0"



Plymouth Housing
Building Hope. Transforming Lives.

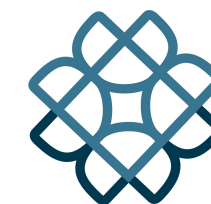

Environmental Works
COMMUNITY DESIGN CENTER

402 15th Avenue East
Seattle, Washington 98112
206.329.8300
206.329.5494 fax


PSH REDMOND

16725 CLEVELAND ST
Redmond, WA

05 MARCH 2024


Proj. No. 24-005

A1.0

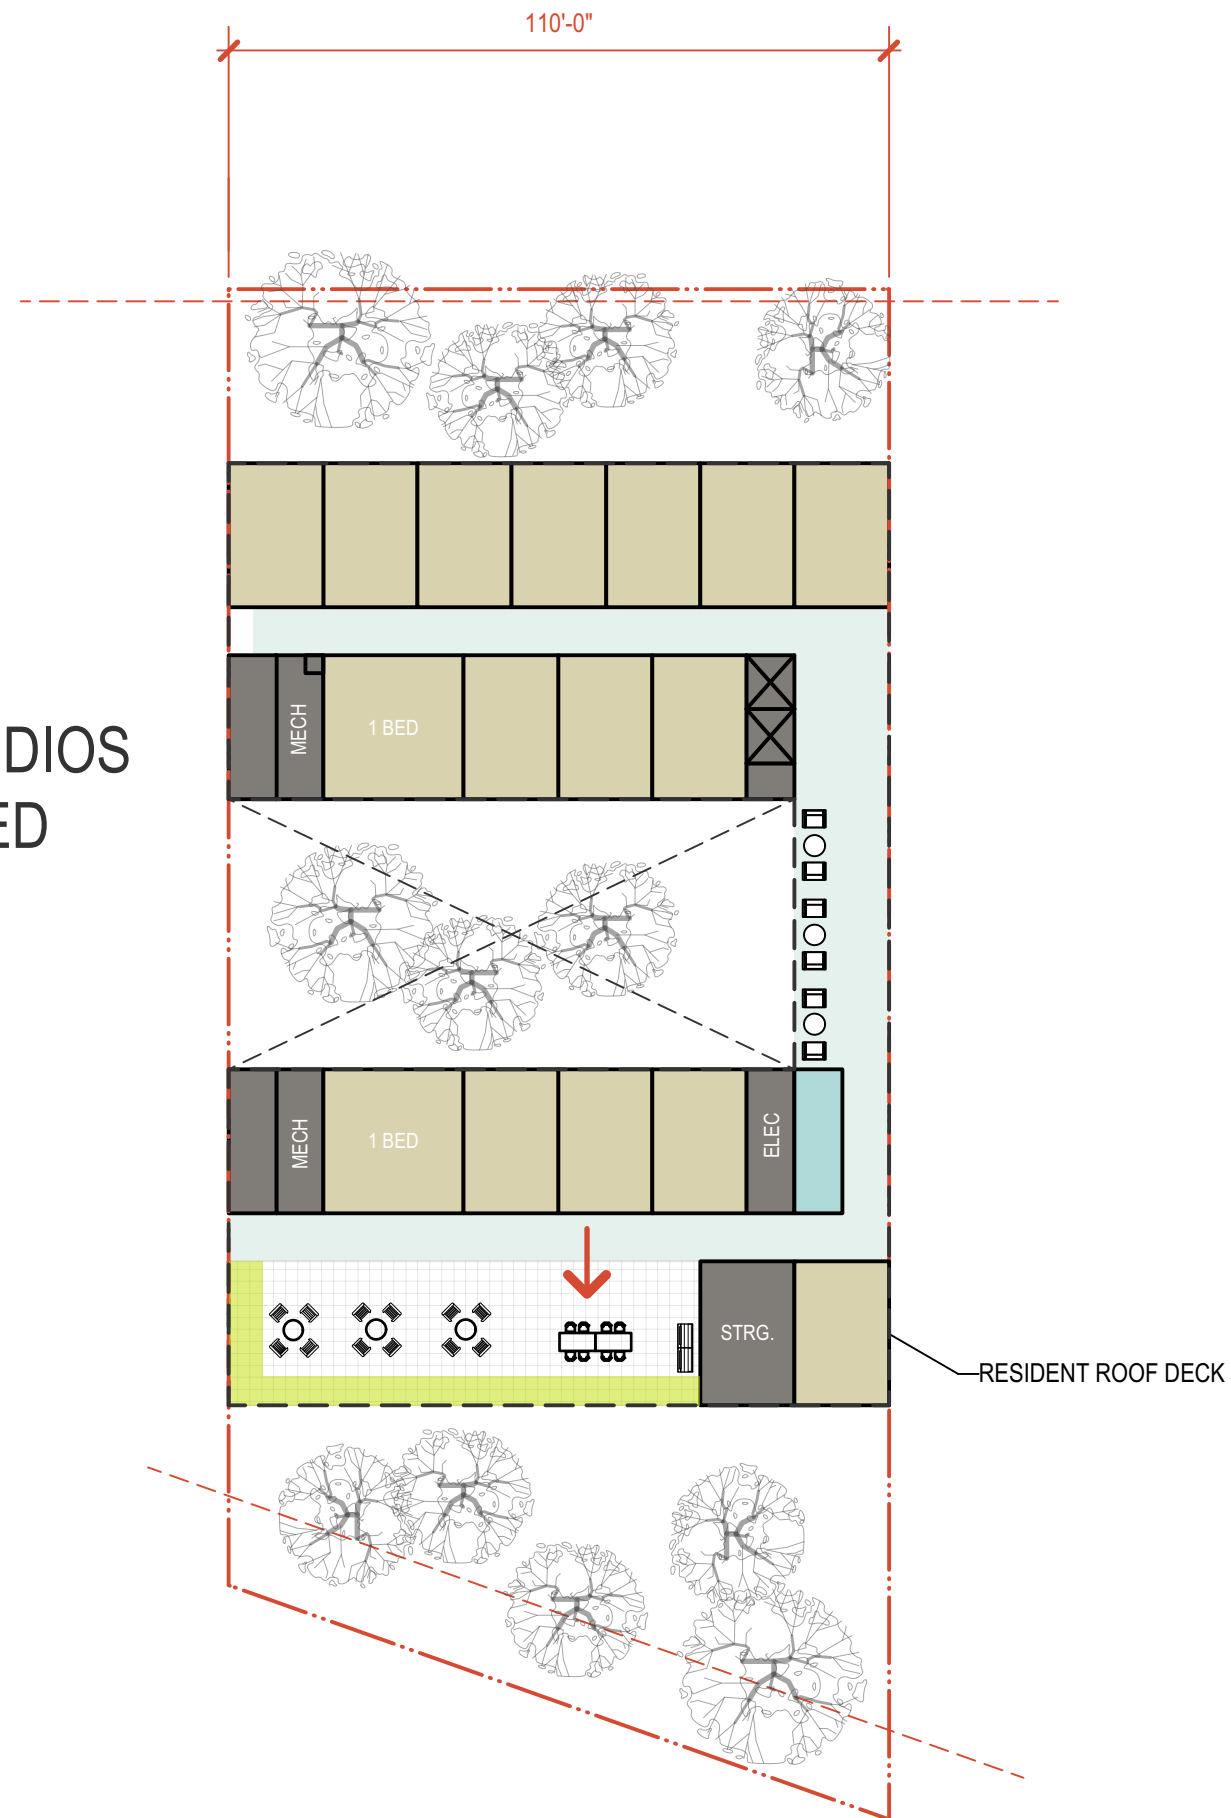

85 - STUDIOS
15 - 1 BED

RESIDENT ROOF DECK

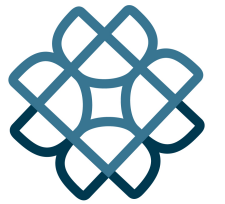

Environmental Works
COMMUNITY DESIGN CENTER

402 15th Avenue East
Seattle, Washington 98112
206.329.8300
206.329.5494 fax


PSH REDMOND

16725 CLEVELAND ST
Redmond, WA

05 MARCH 2024

Proj. No. 24-005

A2.0

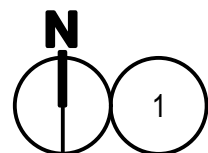

LEVEL 2 - BLOCK HOUSE

SCALE: 1/32" = 1'-0"